




# SL擁壁3型（国土交通大臣認定擁壁）施工図

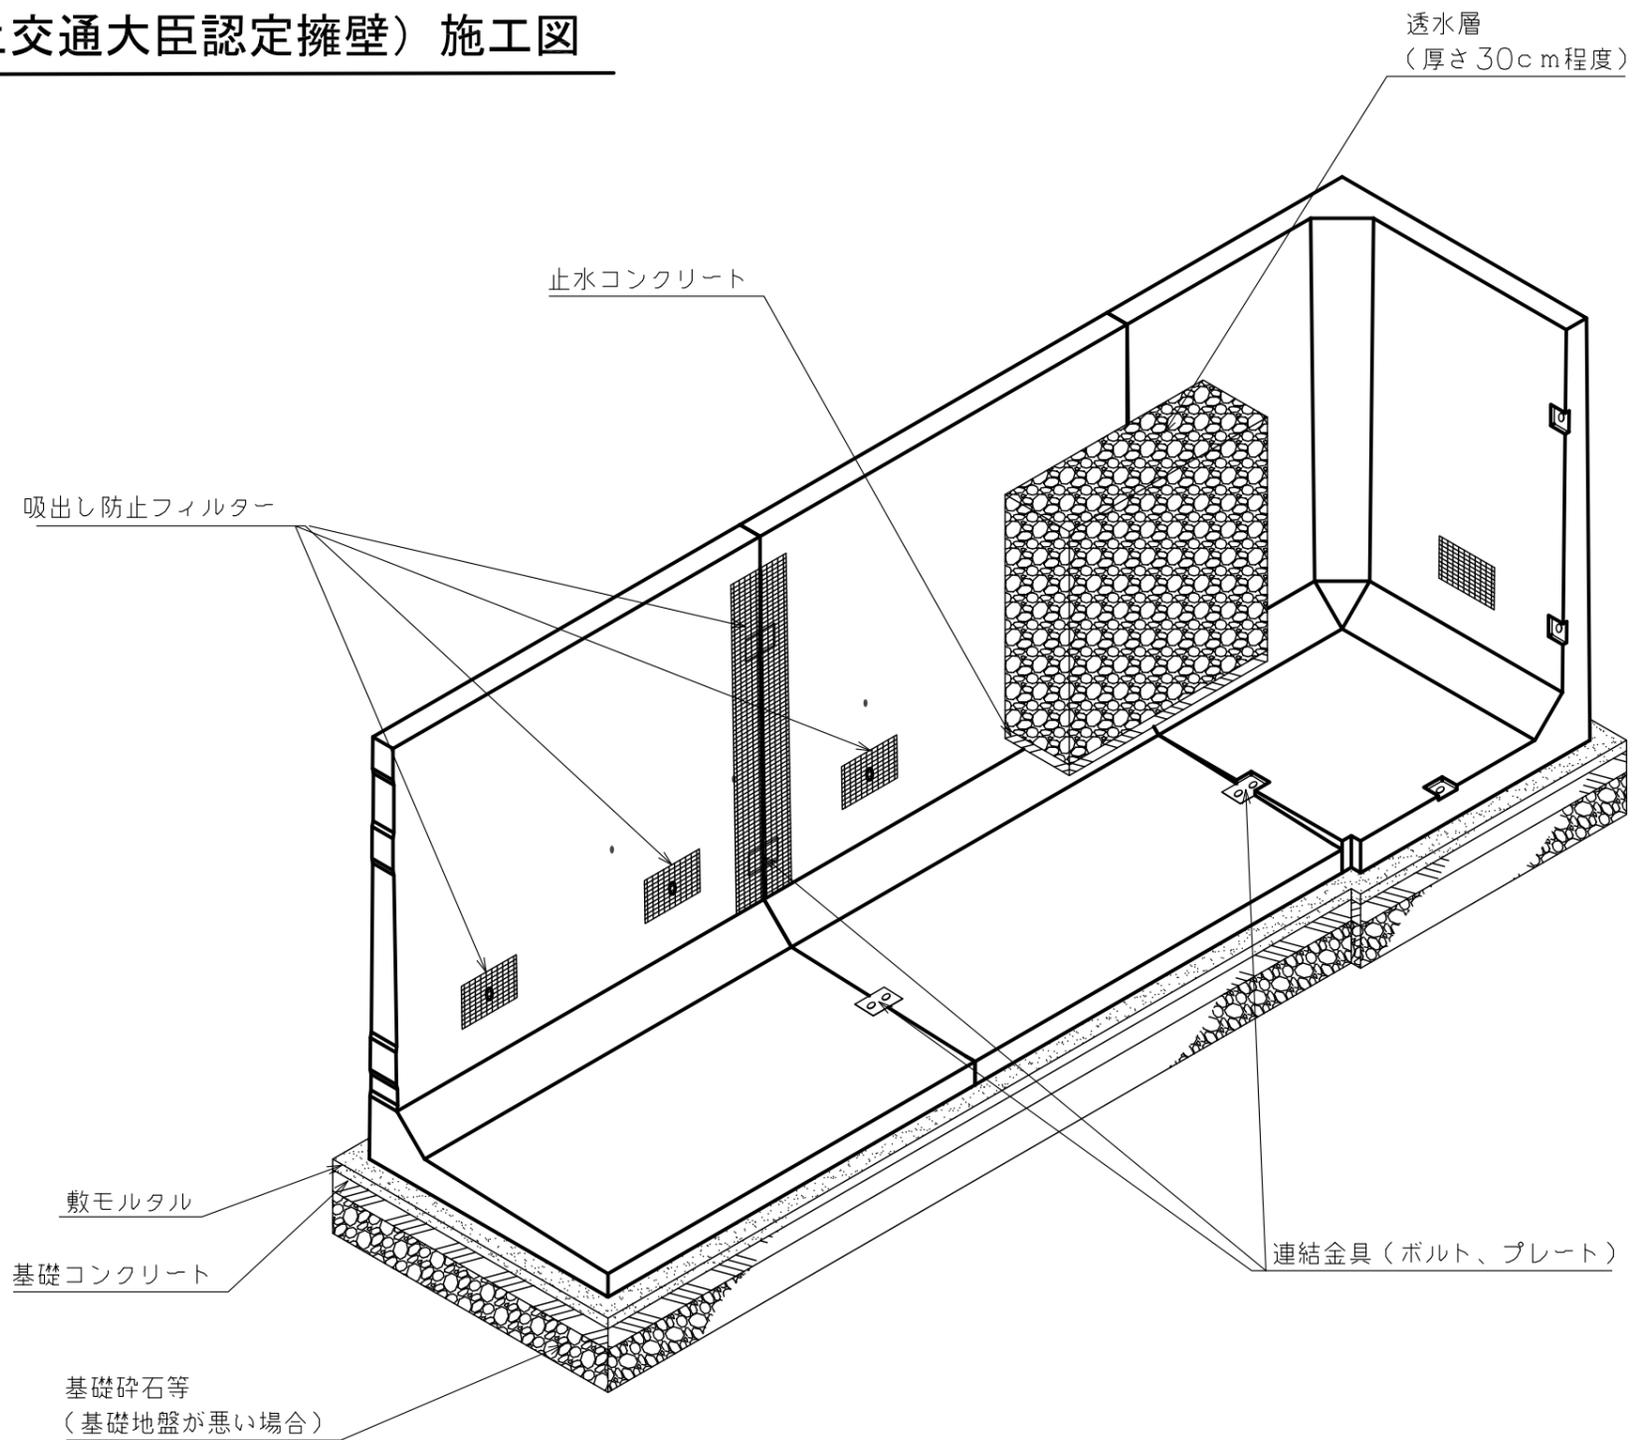

## SL擁壁

■歩掛表

(10m当り)

H	質量(kg) 1.0tf/m <sup>2</sup>	レッカー油圧式		世話役 人	ブロック工 人	普通作業員 人	諸雑費率 %
		t	日				
700	580	4.8t~4.9t吊	0.3	0.5	0.5	1.1	1.1
800	657	4.8t~4.9t吊	0.3	0.5	0.5	1.1	1.1
900	734	4.8t~4.9t吊	0.3	0.5	0.5	1.1	1.1
1000	806	4.8t~4.9t吊	0.3	0.5	0.5	1.1	1.1
1200	1038	4.8t~4.9t吊	0.3	0.5	0.5	1.1	1.1
1300	1180	4.8t~4.9t吊	0.3	0.5	0.5	1.1	1.1
1500	1418	4.8t~4.9t吊	0.3	0.5	0.5	1.1	1.1
1800	1781	4.8t~4.9t吊	0.3	0.5	0.5	1.1	1.1
2000	1967	10t~11t吊	0.3	0.5	0.6	1.3	1.3
2500	2802	10t~11t吊	0.3	0.5	0.6	1.3	1.3
3000	3695	10t~11t吊	0.3	0.5	0.6	1.3	1.3

※国土交通省土木工事積算基準による

製品名	SL擁壁3型（大臣認定擁壁）施工図
規格	図示
作成日	
縮尺	1:50
図面No	
CTOC Co., Ltd.	

