


CL擁壁標準図

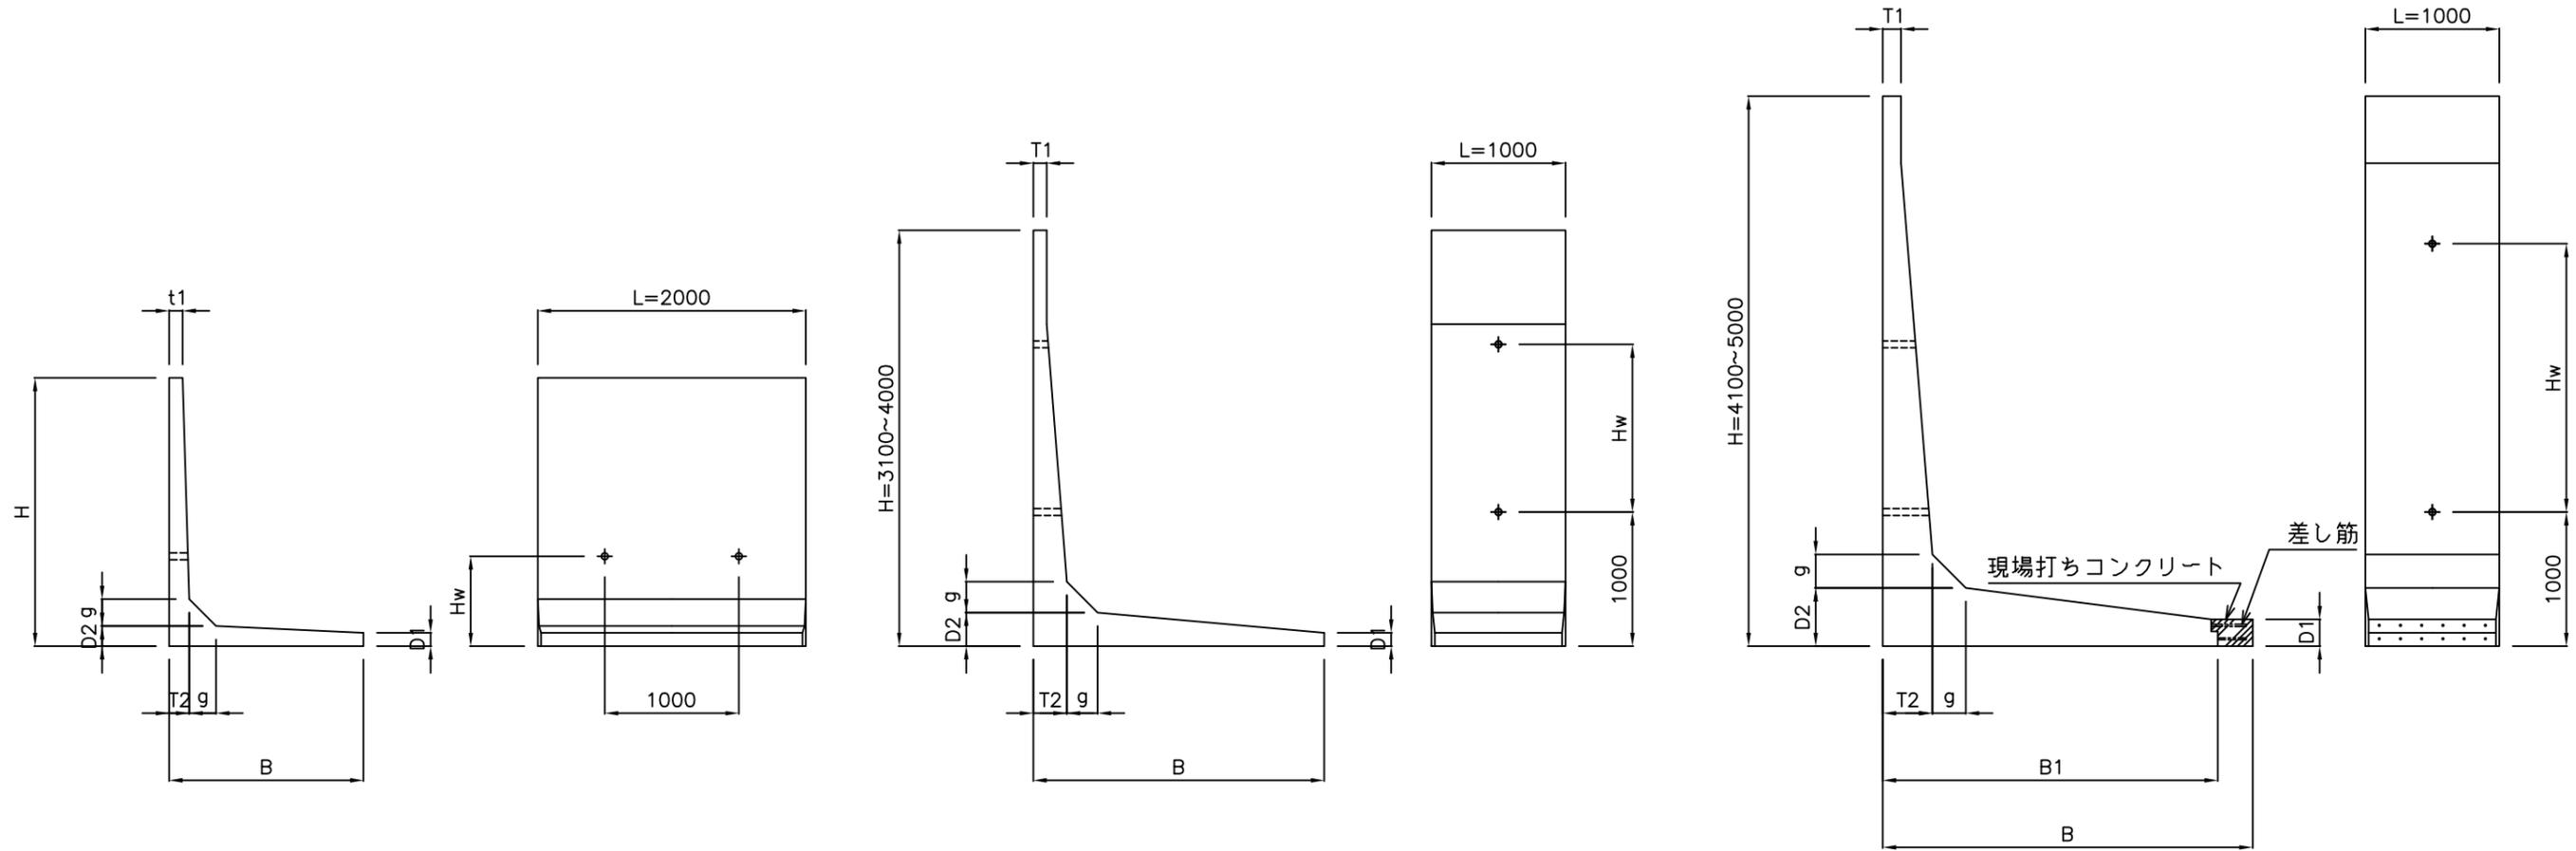

CL擁壁
規格寸法表


| 呼び名 H | 寸法表 (mm) | | | | | | | | 参考重量 (kg) | | | | | | | | | |
|----------|----------|------|------|------|------|------|------|------|--------------|------|------|------|------|------|------|------|------|------|
| | B | T1 | T2 | D1 | D2 | g | HW | L | | | | | | | | | | |
| 500 | 650 | 100 | 100 | 100 | 100 | 100 | 250 | 2000 | 530 | | | | | | | | | |
| 600 | 750 | | | | | | 110 | | 120 | 130 | 150 | 270 | 580 | | | | | |
| 700 | | | | | | | | | | | | 330 | 670 | | | | | |
| 800 | | | | | | | | | | | | 330 | 720 | | | | | |
| 900 | | | | | | | | | | | | 330 | 810 | | | | | |
| 1000 | 850 | | | | | | 330 | | 860 | | | | | | | | | |
| 1100 | 1000 | | | | | | 110 | | 120 | 130 | 150 | 400 | 1030 | | | | | |
| 1200 | | | | | | | | | | | | 470 | 1080 | | | | | |
| 1300 | | | | | | | | | | | | 470 | 1230 | | | | | |
| 1400 | | | | | | | | | | | | 470 | 1280 | | | | | |
| 1500 | | 470 | 1490 | | | | | | | | | | | | | | | |
| 1600 | | 1250 | 530 | 1540 | 1540 | 1720 | | 1770 | | | | 2020 | 2070 | 2320 | | | | |
| 1700 | | 1350 | 600 | 1720 | 1770 | 2020 | | 2070 | | | | 2320 | 2370 | 2440 | | | | |
| 1800 | | 1450 | 670 | 2020 | 2070 | 2320 | | 2370 | | | | 2440 | 2740 | 2790 | | | | |
| 1900 | | 1600 | 140 | 150 | 160 | 200 | | 830 | | | | 1000 | 3210 | 3310 | | | | |
| 2000 | | | | | | | | | | | | | | | 670 | 2070 | 2320 | 2370 |
| 2100 | 670 | | | | | | 2070 | | 2320 | 2370 | 2440 | | | | 2740 | 2790 | 3210 | 3310 |
| 2200 | 670 | | | | | | 2070 | | 2320 | 2370 | 2440 | | | | 2740 | 2790 | 3210 | 3310 |
| 2300 | 670 | | | | | | 2070 | | 2320 | 2370 | 2440 | | | | 2740 | 2790 | 3210 | 3310 |
| 2400 | 670 | | | | | | 2070 | | 2320 | 2370 | 2440 | | | | 2740 | 2790 | 3210 | 3310 |
| 2500 | 1750 | | | | | | 180 | | 180 | 200 | 200 | | | | 2790 | 3210 | 3310 | 3360 |
| 2600 | 1850 | | | | | | 180 | | 180 | 200 | 200 | | | | 2790 | 3210 | 3310 | 3360 |
| 2700 | 1950 | | | | | | 200 | | 200 | 200 | 200 | | | | 2790 | 3210 | 3310 | 3360 |
| 2800 | 1950 | | | | | | 200 | | 200 | 200 | 200 | | | | 2790 | 3210 | 3310 | 3360 |
| 2900 | 2050 | 220 | 220 | 220 | 220 | 3700 | 3700 | 3700 | 3700 | | | | | | | | | |
| 3000 | | | | | | | | | | 3750 | 3750 | 3750 | 3750 | 3750 | 3750 | 3750 | 3750 | |

CL擁壁
規格寸法表

| 呼び名 H | 寸法表 (mm) | | | | | | | | | 参考重量 (kg) | | | | | | | | |
|----------|----------|------|------|------|------|------|------|------|------|--------------|-----|-----|-----|------|------|------|------|------|
| | B1 | B | T1 | T2 | D1 | D2 | g | HW | L | | | | | | | | | |
| 3100 | 2500 | 2170 | 100 | 250 | 100 | 250 | 230 | 1250 | 1000 | 2220 | | | | | | | | |
| 3200 | | 2350 | | | | | | | | 2245 | | | | | | | | |
| 3300 | | 2350 | | | | | | | | 250 | 100 | 250 | 230 | 1250 | 1000 | 2310 | | |
| 3400 | | | | | | | | | | | | | | | | 2335 | | |
| 3500 | | 2500 | | | | | | | | 2500 | 100 | 270 | 270 | 250 | 1500 | 1000 | 2360 | |
| 3600 | | | | | | | | | | | | | | | | | 2710 | |
| 3700 | | | | | | | | | | | | | | | | | 2735 | |
| 3800 | | | | | | | | | | | | | | | | | 2800 | |
| 3900 | | | | | | | | | | | | | | | | | 2825 | |
| 4000 | | | | | | | | | | | | | | | | | 2850 | |
| 4100 | 2770 | | 2770 | 2770 | 2770 | 2770 | 2770 | 2770 | 2770 | | | | | | | | 2770 | 3677 |
| 4200 | 3700 | | | | | | | | | | | | | | | | | |
| 4300 | 3724 | | | | | | | | | | | | | | | | | |
| 4400 | 3747 | | | | | | | | | | | | | | | | | |
| 4500 | 3771 | | | | | | | | | | | | | | | | | |
| 4600 | 3794 | | | | | | | | | | | | | | | | | |
| 4700 | 3818 | | | | | | | | | | | | | | | | | |
| 4800 | 3841 | | | | | | | | | | | | | | | | | |
| 4900 | 3865 | | | | | | | | | | | | | | | | | |
| 5000 | 3888 | | | | | | | | | | | | | | | | | |

| | |
|----------------|----------------|
| 製品名 | CL擁壁 |
| 規格 | 2000/3100/4100 |
| 作成日 | |
| 縮尺 | 1:50 |
| 図面No | |
| CTOC Co., Ltd. | |

CL擁壁施工図

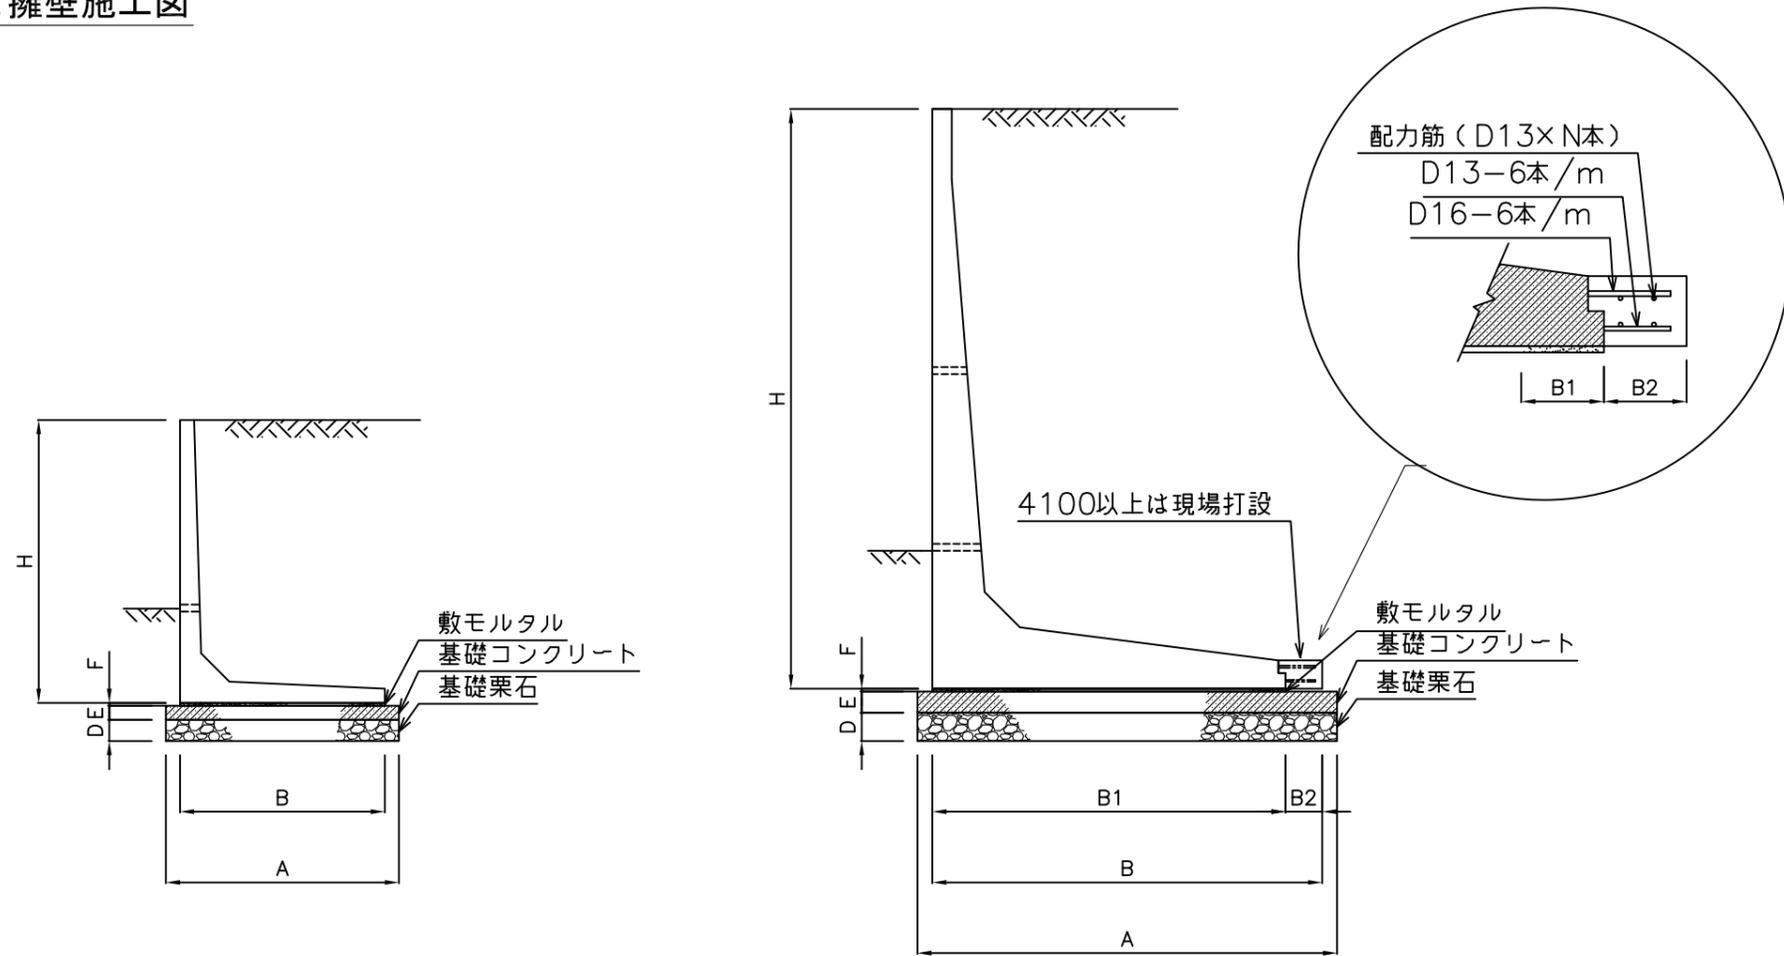


CL擁壁 施工図

■ 歩掛表


| 呼び名 H | 基礎寸法 | | | | | | 基礎材料 | | | 底盤部現場打 コンクリート (m³) | 底盤配力筋 | | | | | |
|-----------|----------|----------|-----------|-----------|----------|----------|----------|----------------|------------|--------------------------|---------------|-----------|------------|-------|----|-------|
| | A (m) | B (m) | B1 (m) | B2 (m) | D (m) | E (m) | F (m) | コンクリート (m³) | 栗石 (m³) | | 敷モルタル (m³) | 径 D-13 | 重量 (kg) | | | |
| 500~600 | 0.75 | 0.65 | — | — | 0.15 | 0.10 | 0.02 | 0.75 | 1.13 | 0.13 | — | — | | | | |
| 700~800 | 0.85 | 0.75 | | | | | | 0.85 | 1.28 | 0.15 | | | | | | |
| 900~1000 | 0.95 | 0.85 | | | | | | 0.95 | 1.43 | 0.17 | | | | | | |
| 1100~1200 | 1.10 | 1.00 | | | | | | 1.10 | 1.65 | 0.20 | | | | | | |
| 1300~1400 | 1.20 | 1.10 | | | | | | 1.20 | 1.80 | 0.22 | | | | | | |
| 1500 | 1.35 | 1.25 | | | | | | 1.35 | 2.03 | 0.25 | | | | | | |
| 1600 | 1.45 | | | | | | | 1.45 | 2.18 | | | | | | | |
| 1700~1800 | 1.55 | | | | | | | 1.35 | 1.55 | | | | 2.33 | 0.27 | | |
| 1900~2000 | 1.65 | 1.45 | | | | | | 1.65 | 2.48 | 0.29 | | | | | | |
| 2100~2200 | 1.80 | 1.60 | | | | | | 1.80 | 2.70 | 0.32 | | | | | | |
| 2300 | 1.85 | 1.65 | | | | | | 1.85 | 2.78 | 0.33 | | | | | | |
| 2400~2500 | 1.95 | 1.75 | | | | | | 1.95 | 2.93 | 0.35 | | | | | | |
| 2600 | 2.05 | 1.85 | | | | | | 2.05 | 3.08 | 0.37 | | | | | | |
| 2700~2800 | 2.15 | 1.95 | | | | | | 2.15 | 3.23 | 0.39 | | | | | | |
| 2900~3000 | 2.25 | 2.05 | | | | | | 2.25 | 3.38 | 0.41 | | | | | | |
| 3100~3200 | 2.37 | 2.17 | 2.37 | 4.74 | 0.43 | | | | | | | | | | | |
| 3300~3500 | 2.55 | 2.35 | 2.50 | 0.27 | 0.20 | 0.15 | 3.83 | 5.10 | 0.47 | 0.67 | 2本 | 19.90 | | | | |
| 3600~3700 | 2.70 | 2.50 | | | | | 4.04 | 5.40 | 0.50 | | | | | | | |
| 3800~4000 | 2.85 | 2.65 | | | | | 4.28 | 5.70 | 0.53 | | | | | | | |
| 4100~4200 | 2.97 | 2.77 | | | | | 4.45 | 5.94 | 0.50 | | | | 0.67 | 1.10 | 4本 | 39.80 |
| 4300~4500 | 3.15 | 2.95 | | | | | 4.73 | 6.30 | | | | | | | | |
| 4600 | 3.27 | 3.07 | | | | | 4.91 | 6.54 | | | | | | | | |
| 4700~5000 | 3.45 | 3.25 | | | | | 5.18 | 6.90 | 1.82 | | | | 6本 | 59.70 | | |

| | |
|----------------|----------|
| 製品名 | CL擁壁施工図 |
| 規格 | 500/5000 |
| 作成日 | |
| 縮尺 | 1:50 |
| 図面No | |
| CTOC Co., Ltd. | |

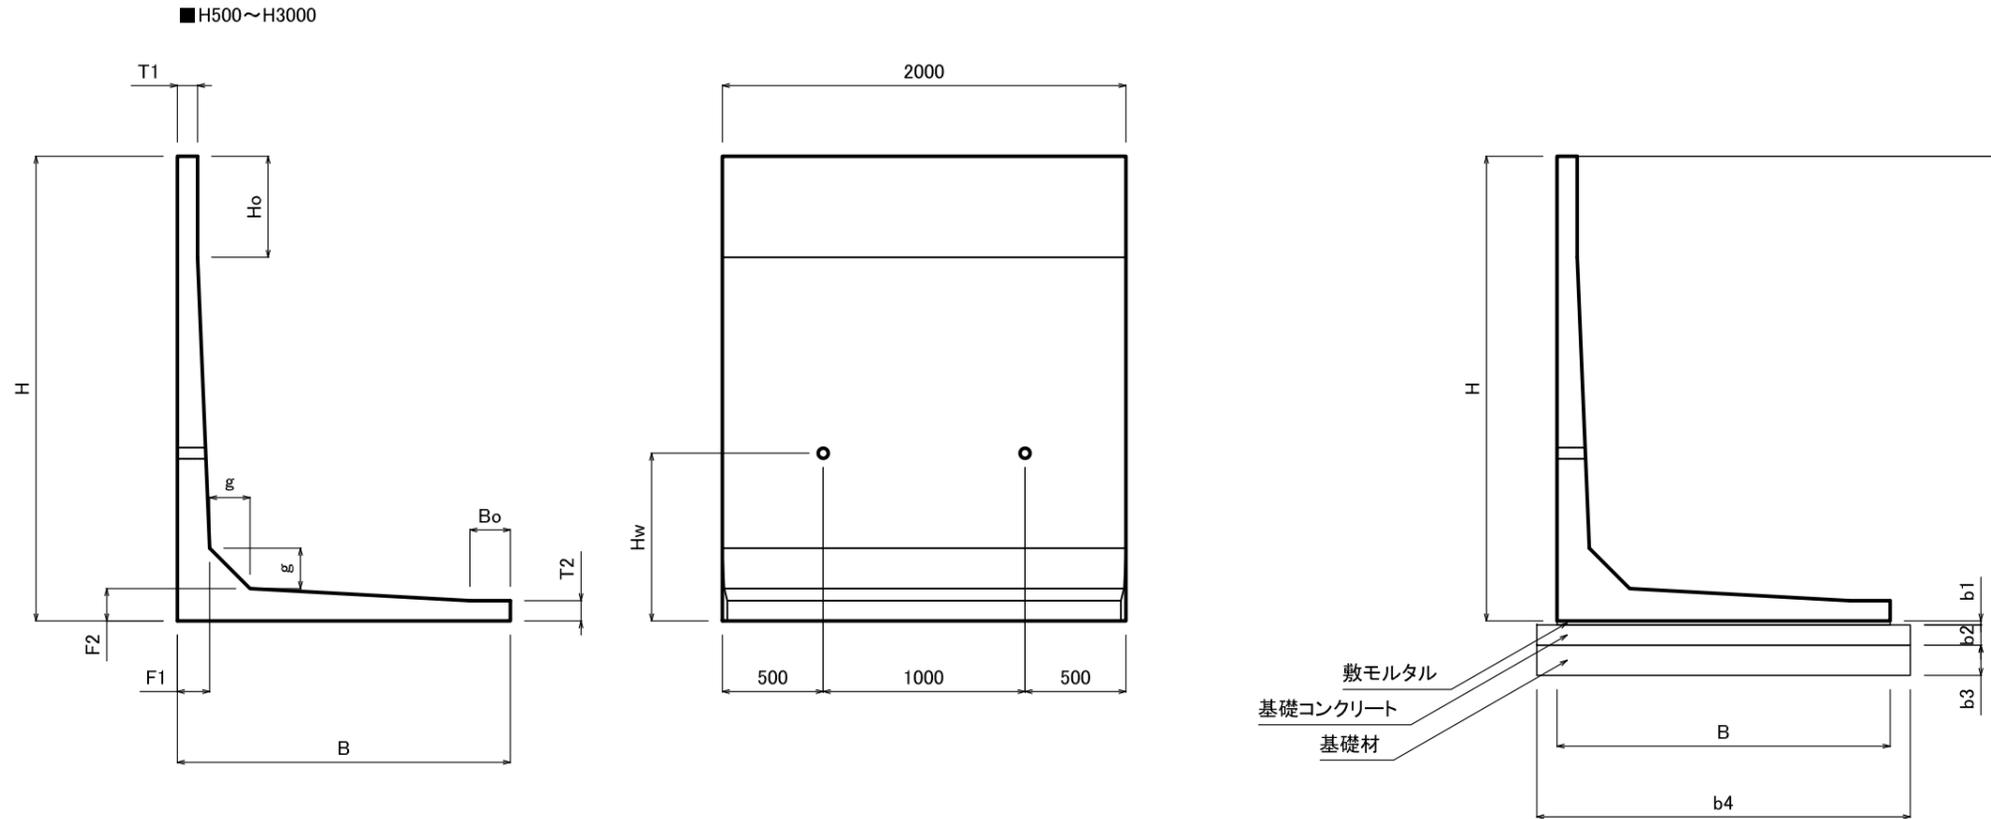

| 呼び名 H | 寸法(mm) | | | | | | | | | | | | | 参考重量 (kg) | 敷モルタル (m ³) | 基礎コン (m ³) | 基礎型枠 (m ²) | 基礎材 (m ²) | 基礎整正 (m ²) |
|----------|--------|-----|-----|-----|-----|-----|-----|-----|------|----|-----|-----|------|--------------|----------------------------|---------------------------|---------------------------|--------------------------|---------------------------|
| | B | T1 | T2 | F1 | F2 | g | Ho | Bo | Hw | b1 | b2 | b3 | b4 | | | | | | |
| 500 | 630 | 60 | 60 | 60 | 60 | 90 | - | - | 300 | 20 | 100 | 150 | 730 | 342 | 0.126 | 0.73 | 2.00 | 0.73 | 0.73 |
| 600 | 680 | 60 | 60 | 60 | 60 | 90 | - | - | 300 | 20 | 100 | 150 | 780 | 387 | 0.136 | 0.78 | 2.00 | 0.78 | 0.78 |
| 700 | 720 | 60 | 60 | 60 | 60 | 90 | - | - | 300 | 20 | 100 | 150 | 820 | 428 | 0.144 | 0.82 | 2.00 | 0.82 | 0.82 |
| 800 | 740 | 60 | 60 | 60 | 60 | 90 | 200 | 40 | 500 | 20 | 100 | 150 | 840 | 534 | 0.148 | 0.84 | 2.00 | 0.84 | 0.84 |
| 900 | 800 | 60 | 60 | 60 | 60 | 90 | 300 | 100 | 500 | 20 | 100 | 150 | 900 | 580 | 0.160 | 0.90 | 2.00 | 0.90 | 0.90 |
| 1000 | 860 | 60 | 60 | 60 | 60 | 90 | 400 | 160 | 500 | 20 | 100 | 150 | 960 | 626 | 0.172 | 0.96 | 2.00 | 0.96 | 0.96 |
| 1100 | 920 | 80 | 80 | 100 | 110 | 100 | 200 | 70 | 500 | 20 | 100 | 150 | 1020 | 876 | 0.184 | 1.02 | 2.00 | 1.02 | 1.02 |
| 1200 | 980 | 80 | 80 | 100 | 110 | 100 | 300 | 130 | 500 | 20 | 100 | 150 | 1080 | 937 | 0.196 | 1.08 | 2.00 | 1.08 | 1.08 |
| 1300 | 1040 | 80 | 80 | 100 | 110 | 100 | 400 | 190 | 500 | 20 | 100 | 150 | 1140 | 999 | 0.208 | 1.14 | 2.00 | 1.14 | 1.14 |
| 1400 | 1110 | 80 | 80 | 120 | 130 | 120 | 200 | 110 | 500 | 20 | 100 | 150 | 1210 | 1212 | 0.222 | 1.21 | 2.00 | 1.21 | 1.21 |
| 1500 | 1170 | 80 | 80 | 120 | 130 | 120 | 300 | 170 | 500 | 20 | 100 | 150 | 1270 | 1273 | 0.234 | 1.27 | 2.00 | 1.27 | 1.27 |
| 1600 | 1230 | 80 | 80 | 120 | 130 | 120 | 400 | 230 | 500 | 20 | 100 | 150 | 1430 | 1334 | 0.246 | 1.43 | 2.00 | 1.43 | 1.43 |
| 1700 | 1290 | 100 | 80 | 150 | 150 | 150 | 300 | 40 | 600 | 20 | 100 | 150 | 1490 | 1722 | 0.258 | 1.49 | 2.00 | 1.49 | 1.49 |
| 1800 | 1350 | 100 | 80 | 150 | 150 | 150 | 400 | 100 | 600 | 20 | 100 | 150 | 1550 | 1793 | 0.270 | 1.55 | 2.00 | 1.55 | 1.55 |
| 1900 | 1410 | 100 | 80 | 150 | 150 | 150 | 500 | 160 | 600 | 20 | 100 | 150 | 1610 | 1864 | 0.282 | 1.61 | 2.00 | 1.61 | 1.61 |
| 2000 | 1470 | 100 | 80 | 150 | 150 | 150 | 600 | 220 | 600 | 20 | 100 | 150 | 1670 | 1935 | 0.294 | 1.67 | 2.00 | 1.67 | 1.67 |
| 2100 | 1650 | 100 | 100 | 160 | 160 | 200 | 300 | 200 | 830 | 20 | 100 | 150 | 1850 | 2320 | 0.330 | 1.85 | 2.00 | 1.85 | 1.85 |
| 2200 | 1650 | 100 | 100 | 160 | 160 | 200 | 400 | 200 | 830 | 20 | 100 | 150 | 1850 | 2370 | 0.330 | 1.85 | 2.00 | 1.85 | 1.85 |
| 2300 | 1650 | 100 | 100 | 160 | 160 | 200 | 500 | 200 | 830 | 20 | 100 | 150 | 1850 | 2440 | 0.330 | 1.85 | 2.00 | 1.85 | 1.85 |
| 2400 | 1750 | 100 | 100 | 180 | 180 | 200 | 400 | 300 | 830 | 20 | 100 | 150 | 1950 | 2740 | 0.350 | 1.95 | 2.00 | 1.95 | 1.95 |
| 2500 | 1750 | 100 | 100 | 180 | 180 | 200 | 500 | 300 | 830 | 20 | 100 | 150 | 1950 | 2790 | 0.350 | 1.95 | 2.00 | 1.95 | 1.95 |
| 2600 | 1950 | 100 | 100 | 200 | 200 | 200 | 300 | 200 | 1000 | 20 | 100 | 150 | 2150 | 3195 | 0.390 | 2.15 | 2.00 | 2.15 | 2.15 |
| 2700 | 1950 | 100 | 100 | 200 | 200 | 200 | 400 | 200 | 1000 | 20 | 100 | 150 | 2150 | 3310 | 0.390 | 2.15 | 2.00 | 2.15 | 2.15 |
| 2800 | 1950 | 100 | 100 | 200 | 200 | 200 | 500 | 200 | 1000 | 20 | 100 | 150 | 2150 | 3360 | 0.390 | 2.15 | 2.00 | 2.15 | 2.15 |
| 2900 | 2050 | 100 | 100 | 220 | 220 | 200 | 400 | 300 | 1000 | 20 | 100 | 150 | 2250 | 3700 | 0.410 | 2.25 | 2.00 | 2.25 | 2.25 |
| 3000 | 2050 | 100 | 100 | 220 | 220 | 200 | 500 | 300 | 1000 | 20 | 100 | 150 | 2250 | 3750 | 0.410 | 2.25 | 2.00 | 2.25 | 2.25 |


10m当り

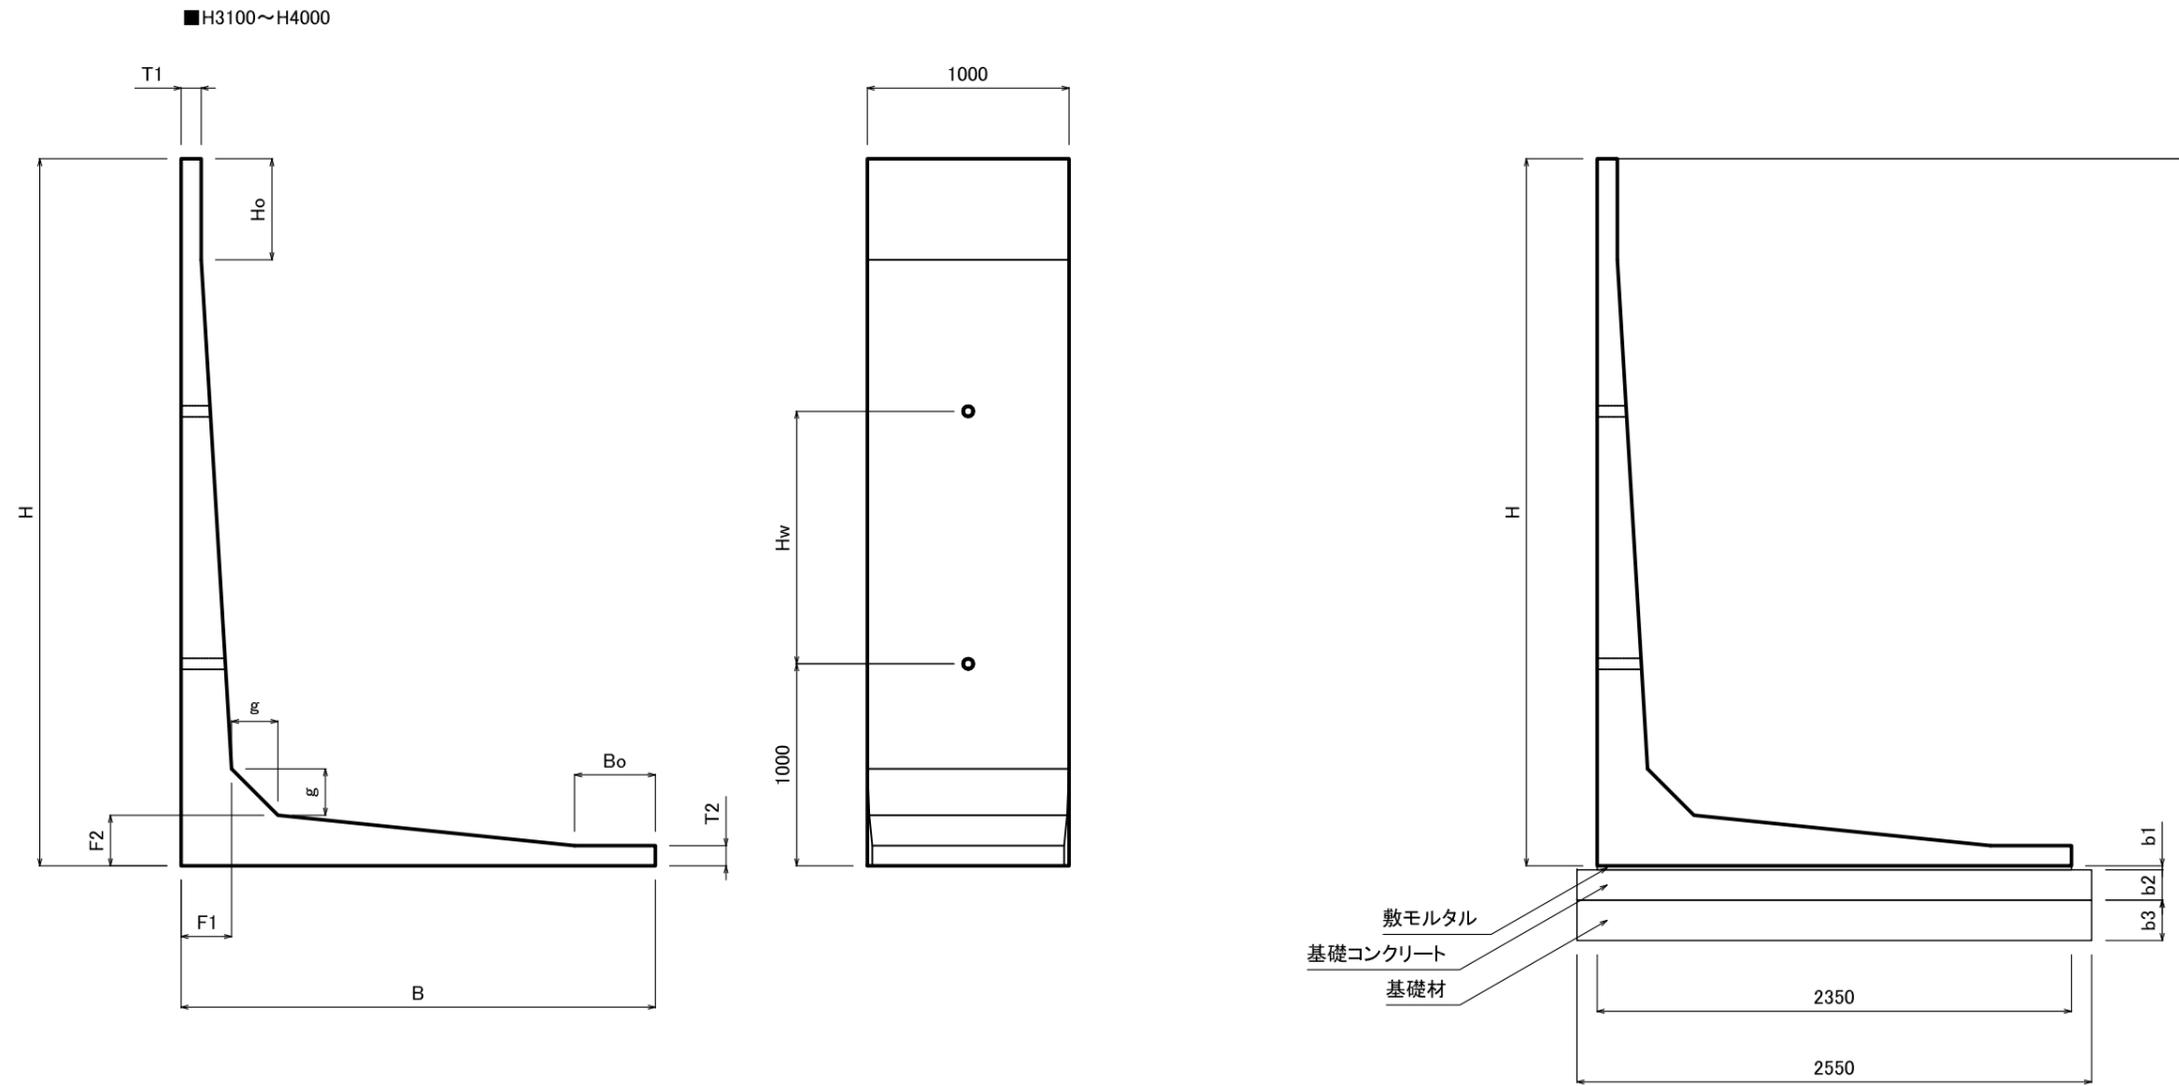

10m当り

| 呼び名 H | 寸法(mm) | | | | | | | | | | | | | | 参考重量 (kg) | 敷モルタル (m ³) | 基礎コン (m ³) | 基礎型枠 (m ²) | 基礎材 (m ²) | 基礎整正 (m ²) |
|----------|--------|-----|-----|-----|-----|-----|-----|-----|------|----|-----|-----|------|------|--------------|----------------------------|---------------------------|---------------------------|--------------------------|---------------------------|
| | B | T1 | T2 | F1 | F2 | g | Ho | Bo | Hw | b1 | b2 | b3 | b4 | | | | | | | |
| 3100 | 2170 | 100 | 100 | 250 | 250 | 230 | 100 | 220 | 1250 | 20 | 150 | 200 | 2370 | 2220 | 0.434 | 3.56 | 3.00 | 2.37 | 2.37 | |
| 3200 | 2170 | 100 | 100 | 250 | 250 | 230 | 200 | 220 | 1250 | 20 | 150 | 200 | 2370 | 2245 | 0.434 | 3.56 | 3.00 | 2.37 | 2.37 | |
| 3300 | 2350 | 100 | 100 | 250 | 250 | 230 | 300 | 400 | 1250 | 20 | 150 | 200 | 2550 | 2310 | 0.470 | 3.83 | 3.00 | 2.55 | 2.55 | |
| 3400 | 2350 | 100 | 100 | 250 | 250 | 230 | 400 | 400 | 1250 | 20 | 150 | 200 | 2550 | 2335 | 0.470 | 3.83 | 3.00 | 2.55 | 2.55 | |
| 3500 | 2350 | 100 | 100 | 250 | 250 | 230 | 500 | 400 | 1250 | 20 | 150 | 200 | 2550 | 2360 | 0.470 | 3.83 | 3.00 | 2.55 | 2.55 | |
| 3600 | 2500 | 100 | 100 | 270 | 270 | 250 | 100 | 250 | 1500 | 20 | 150 | 200 | 2700 | 2710 | 0.500 | 4.05 | 3.00 | 2.70 | 2.70 | |
| 3700 | 2500 | 100 | 100 | 270 | 270 | 250 | 200 | 250 | 1500 | 20 | 150 | 200 | 2700 | 2735 | 0.500 | 4.05 | 3.00 | 2.70 | 2.70 | |
| 3800 | 2650 | 100 | 100 | 270 | 270 | 250 | 300 | 400 | 1500 | 20 | 150 | 200 | 2850 | 2800 | 0.530 | 4.28 | 3.00 | 2.85 | 2.85 | |
| 3900 | 2650 | 100 | 100 | 270 | 270 | 250 | 400 | 400 | 1500 | 20 | 150 | 200 | 2850 | 2825 | 0.530 | 4.28 | 3.00 | 2.85 | 2.85 | |
| 4000 | 2650 | 100 | 100 | 270 | 270 | 250 | 500 | 400 | 1500 | 20 | 150 | 200 | 2850 | 2850 | 0.530 | 4.28 | 3.00 | 2.85 | 2.85 | |

CL擁壁

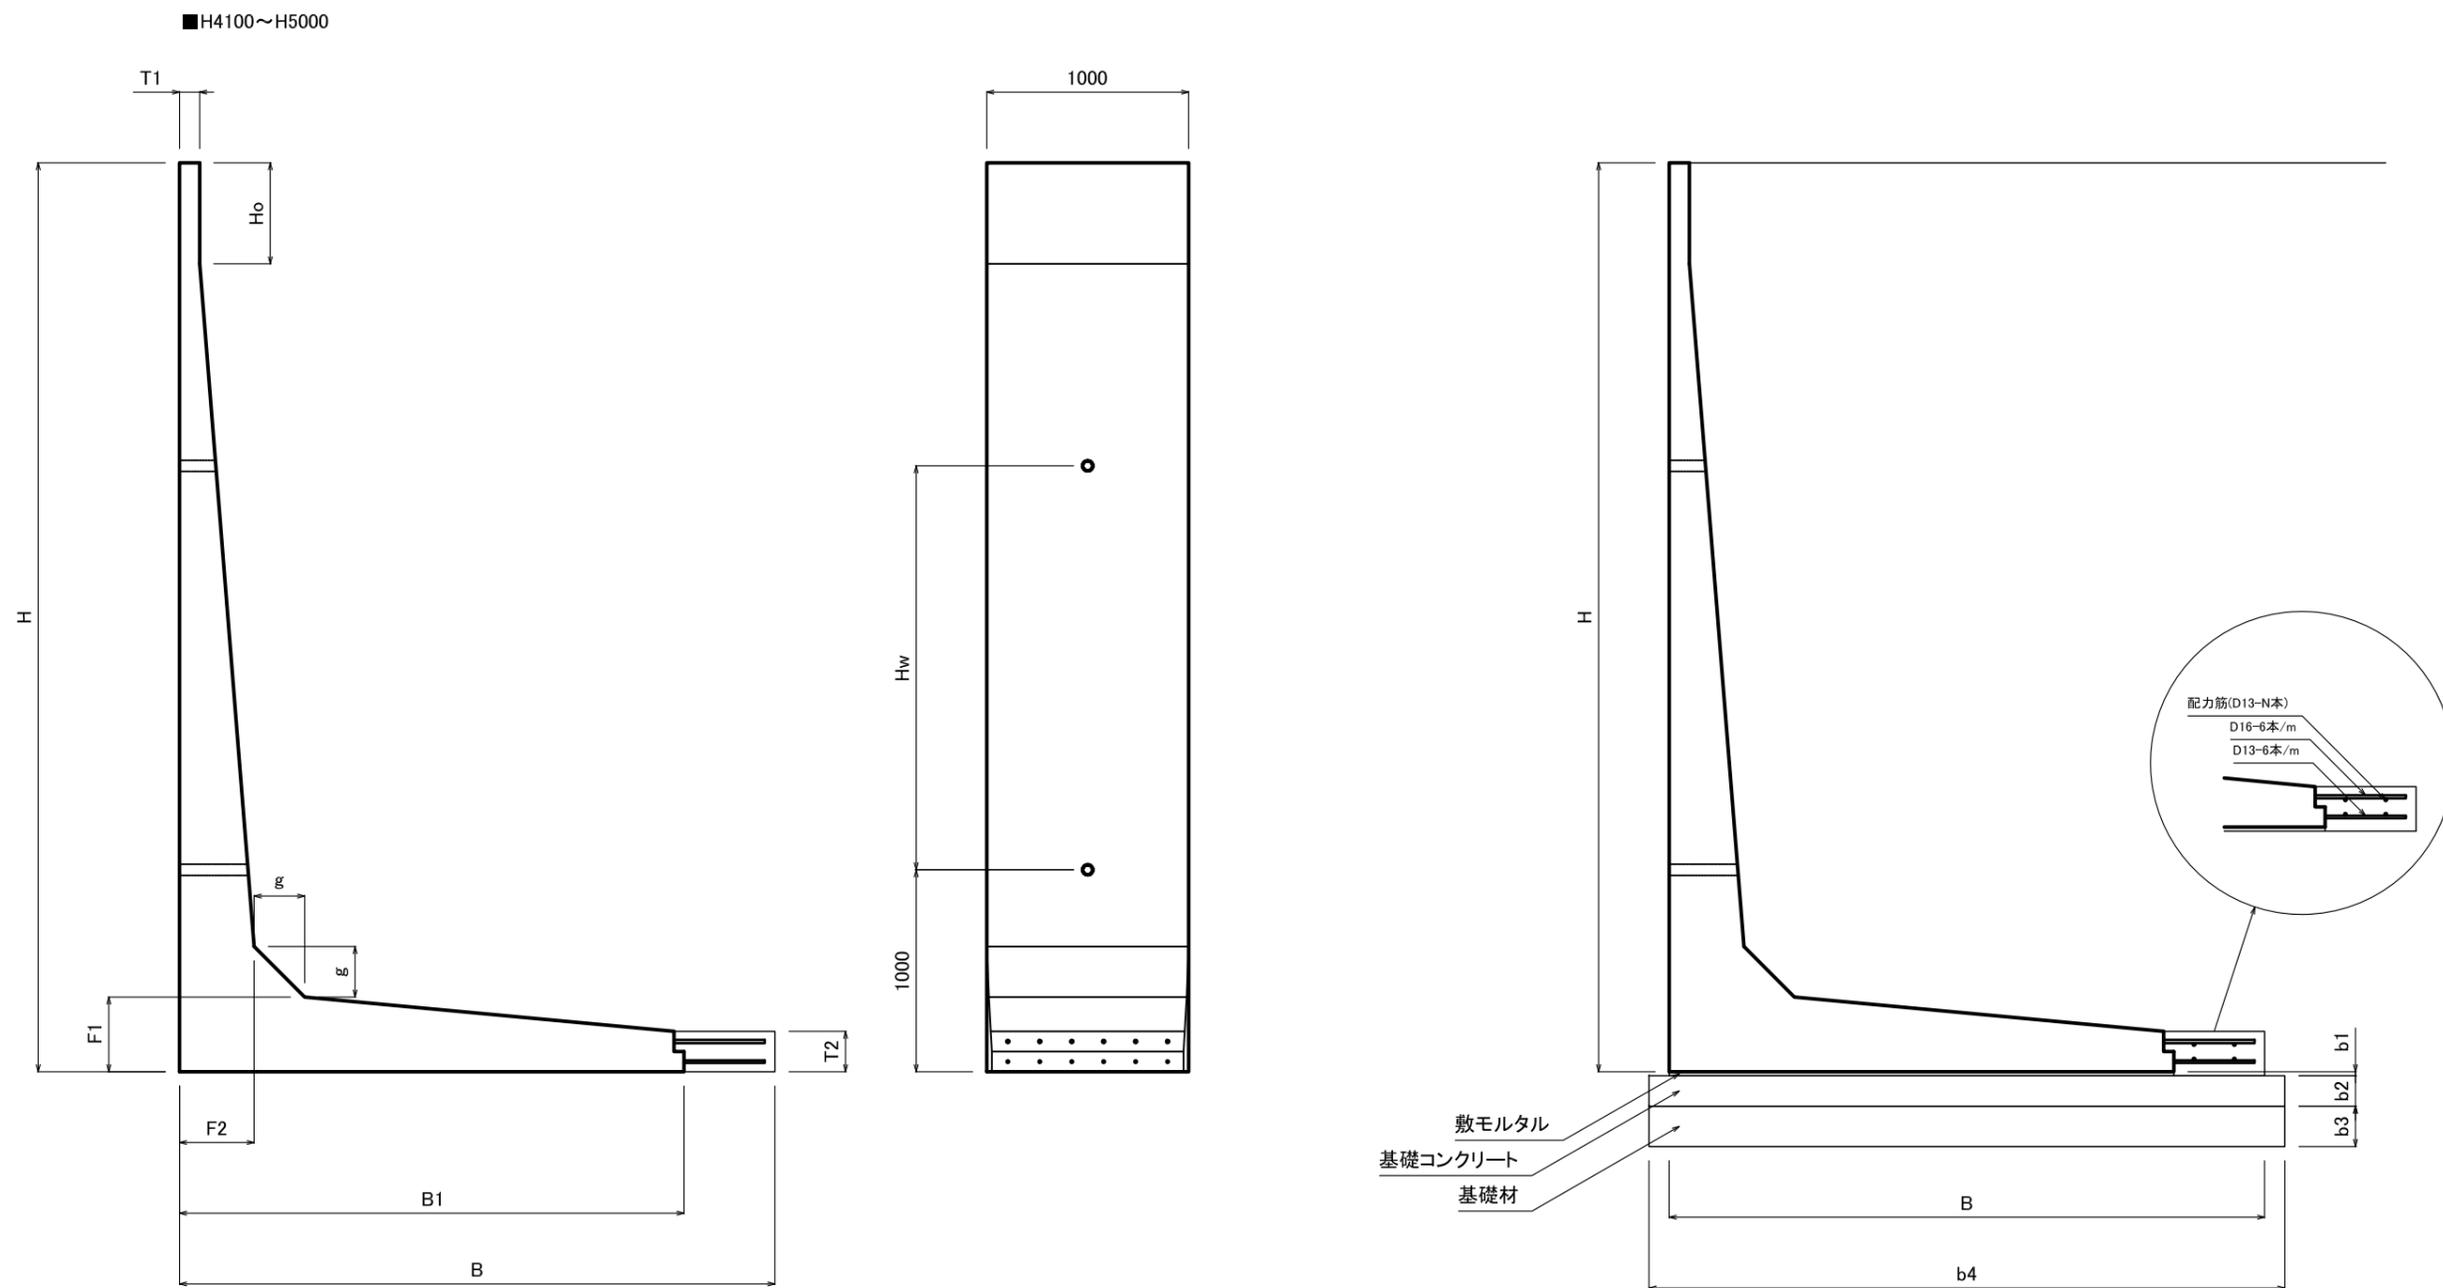

10m当り

| 呼び名 H | 寸法(mm) | | | | | | | | | | | | | 参考重量 (kg) | 敷モルタル (m3) | 基礎コン (m3) | 基礎型枠 (m2) | 基礎材 (m2) | 基礎整正 (m2) | 底版現場 打コン(m3) | 鉄筋 D13 | |
|----------|--------|------|-----|-----|-----|-----|-----|------|------|----|-----|-----|------|--------------|---------------|--------------|--------------|-------------|--------------|-----------------|--------|--------|
| | B1 | B | T1 | T2 | F1 | F2 | g | Ho | Hw | b1 | b2 | b3 | b4 | | | | | | | | 本数 | 重量(kg) |
| 4100 | 2500 | 2770 | 100 | 200 | 370 | 370 | 250 | 100 | 2000 | 20 | 150 | 200 | 2970 | 3677 | 0.500 | 4.46 | 3.00 | 2.97 | 2.97 | 0.54 | 2.0 | 19.9 |
| 4200 | 2500 | 2770 | 100 | 200 | 370 | 370 | 250 | 200 | 2000 | 20 | 150 | 200 | 2970 | 3700 | 0.500 | 4.46 | 3.00 | 2.97 | 2.97 | 0.54 | 2.0 | 19.9 |
| 4300 | 2500 | 2950 | 100 | 200 | 370 | 370 | 250 | 300 | 2000 | 20 | 150 | 200 | 3150 | 3724 | 0.500 | 4.73 | 3.00 | 3.15 | 3.15 | 0.90 | 4.0 | 39.8 |
| 4400 | 2500 | 2950 | 100 | 200 | 370 | 370 | 250 | 400 | 2000 | 20 | 150 | 200 | 3150 | 3747 | 0.500 | 4.73 | 3.00 | 3.15 | 3.15 | 0.90 | 4.0 | 39.8 |
| 4500 | 2500 | 2950 | 100 | 200 | 370 | 370 | 250 | 500 | 2000 | 20 | 150 | 200 | 3150 | 3771 | 0.500 | 4.73 | 3.00 | 3.15 | 3.15 | 0.90 | 4.0 | 39.8 |
| 4600 | 2500 | 3070 | 100 | 200 | 370 | 370 | 250 | 600 | 2000 | 20 | 150 | 200 | 3270 | 3794 | 0.500 | 4.91 | 3.00 | 3.27 | 3.27 | 1.14 | 4.0 | 39.8 |
| 4700 | 2500 | 3250 | 100 | 200 | 370 | 370 | 250 | 700 | 2000 | 20 | 150 | 200 | 3450 | 3818 | 0.500 | 5.18 | 3.00 | 3.45 | 3.45 | 1.50 | 6.0 | 59.7 |
| 4800 | 2500 | 3250 | 100 | 200 | 370 | 370 | 250 | 800 | 2000 | 20 | 150 | 200 | 3450 | 3841 | 0.500 | 5.18 | 3.00 | 3.45 | 3.45 | 1.50 | 6.0 | 59.7 |
| 4900 | 2500 | 3250 | 100 | 200 | 370 | 370 | 250 | 900 | 2000 | 20 | 150 | 200 | 3450 | 3865 | 0.500 | 5.18 | 3.00 | 3.45 | 3.45 | 1.50 | 6.0 | 59.7 |
| 5000 | 2500 | 3250 | 100 | 200 | 370 | 370 | 250 | 1000 | 2000 | 20 | 150 | 200 | 3450 | 3888 | 0.500 | 5.18 | 3.00 | 3.45 | 3.45 | 1.50 | 6.0 | 59.7 |

CL擁壁

